



SHEET 1 OF 2 SHEETS
TOPOGRAPHIC SURVEY OF
PART OF LOT 28 AND 29
CONCESSION 2
(GEOGRAPHIC TOWNSHIP OF WEST FLAMBOROUGH)
CITY OF HAMILTON
(FORMERLY THE TOWN OF DUNDAS)
SCALE 1 : 250
GRAPHIC SCALE - METRES

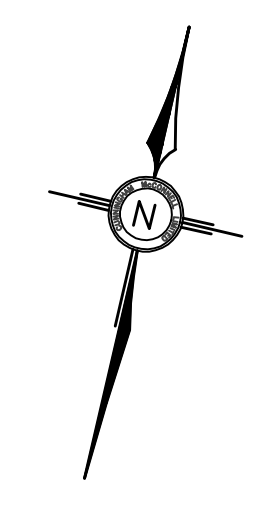

P.I.N. 17495-0130
(AREA = 19.125 Hectares)

P.I.N. 17495-0132
PART 11, 609-2865
PART 11, 609-2866
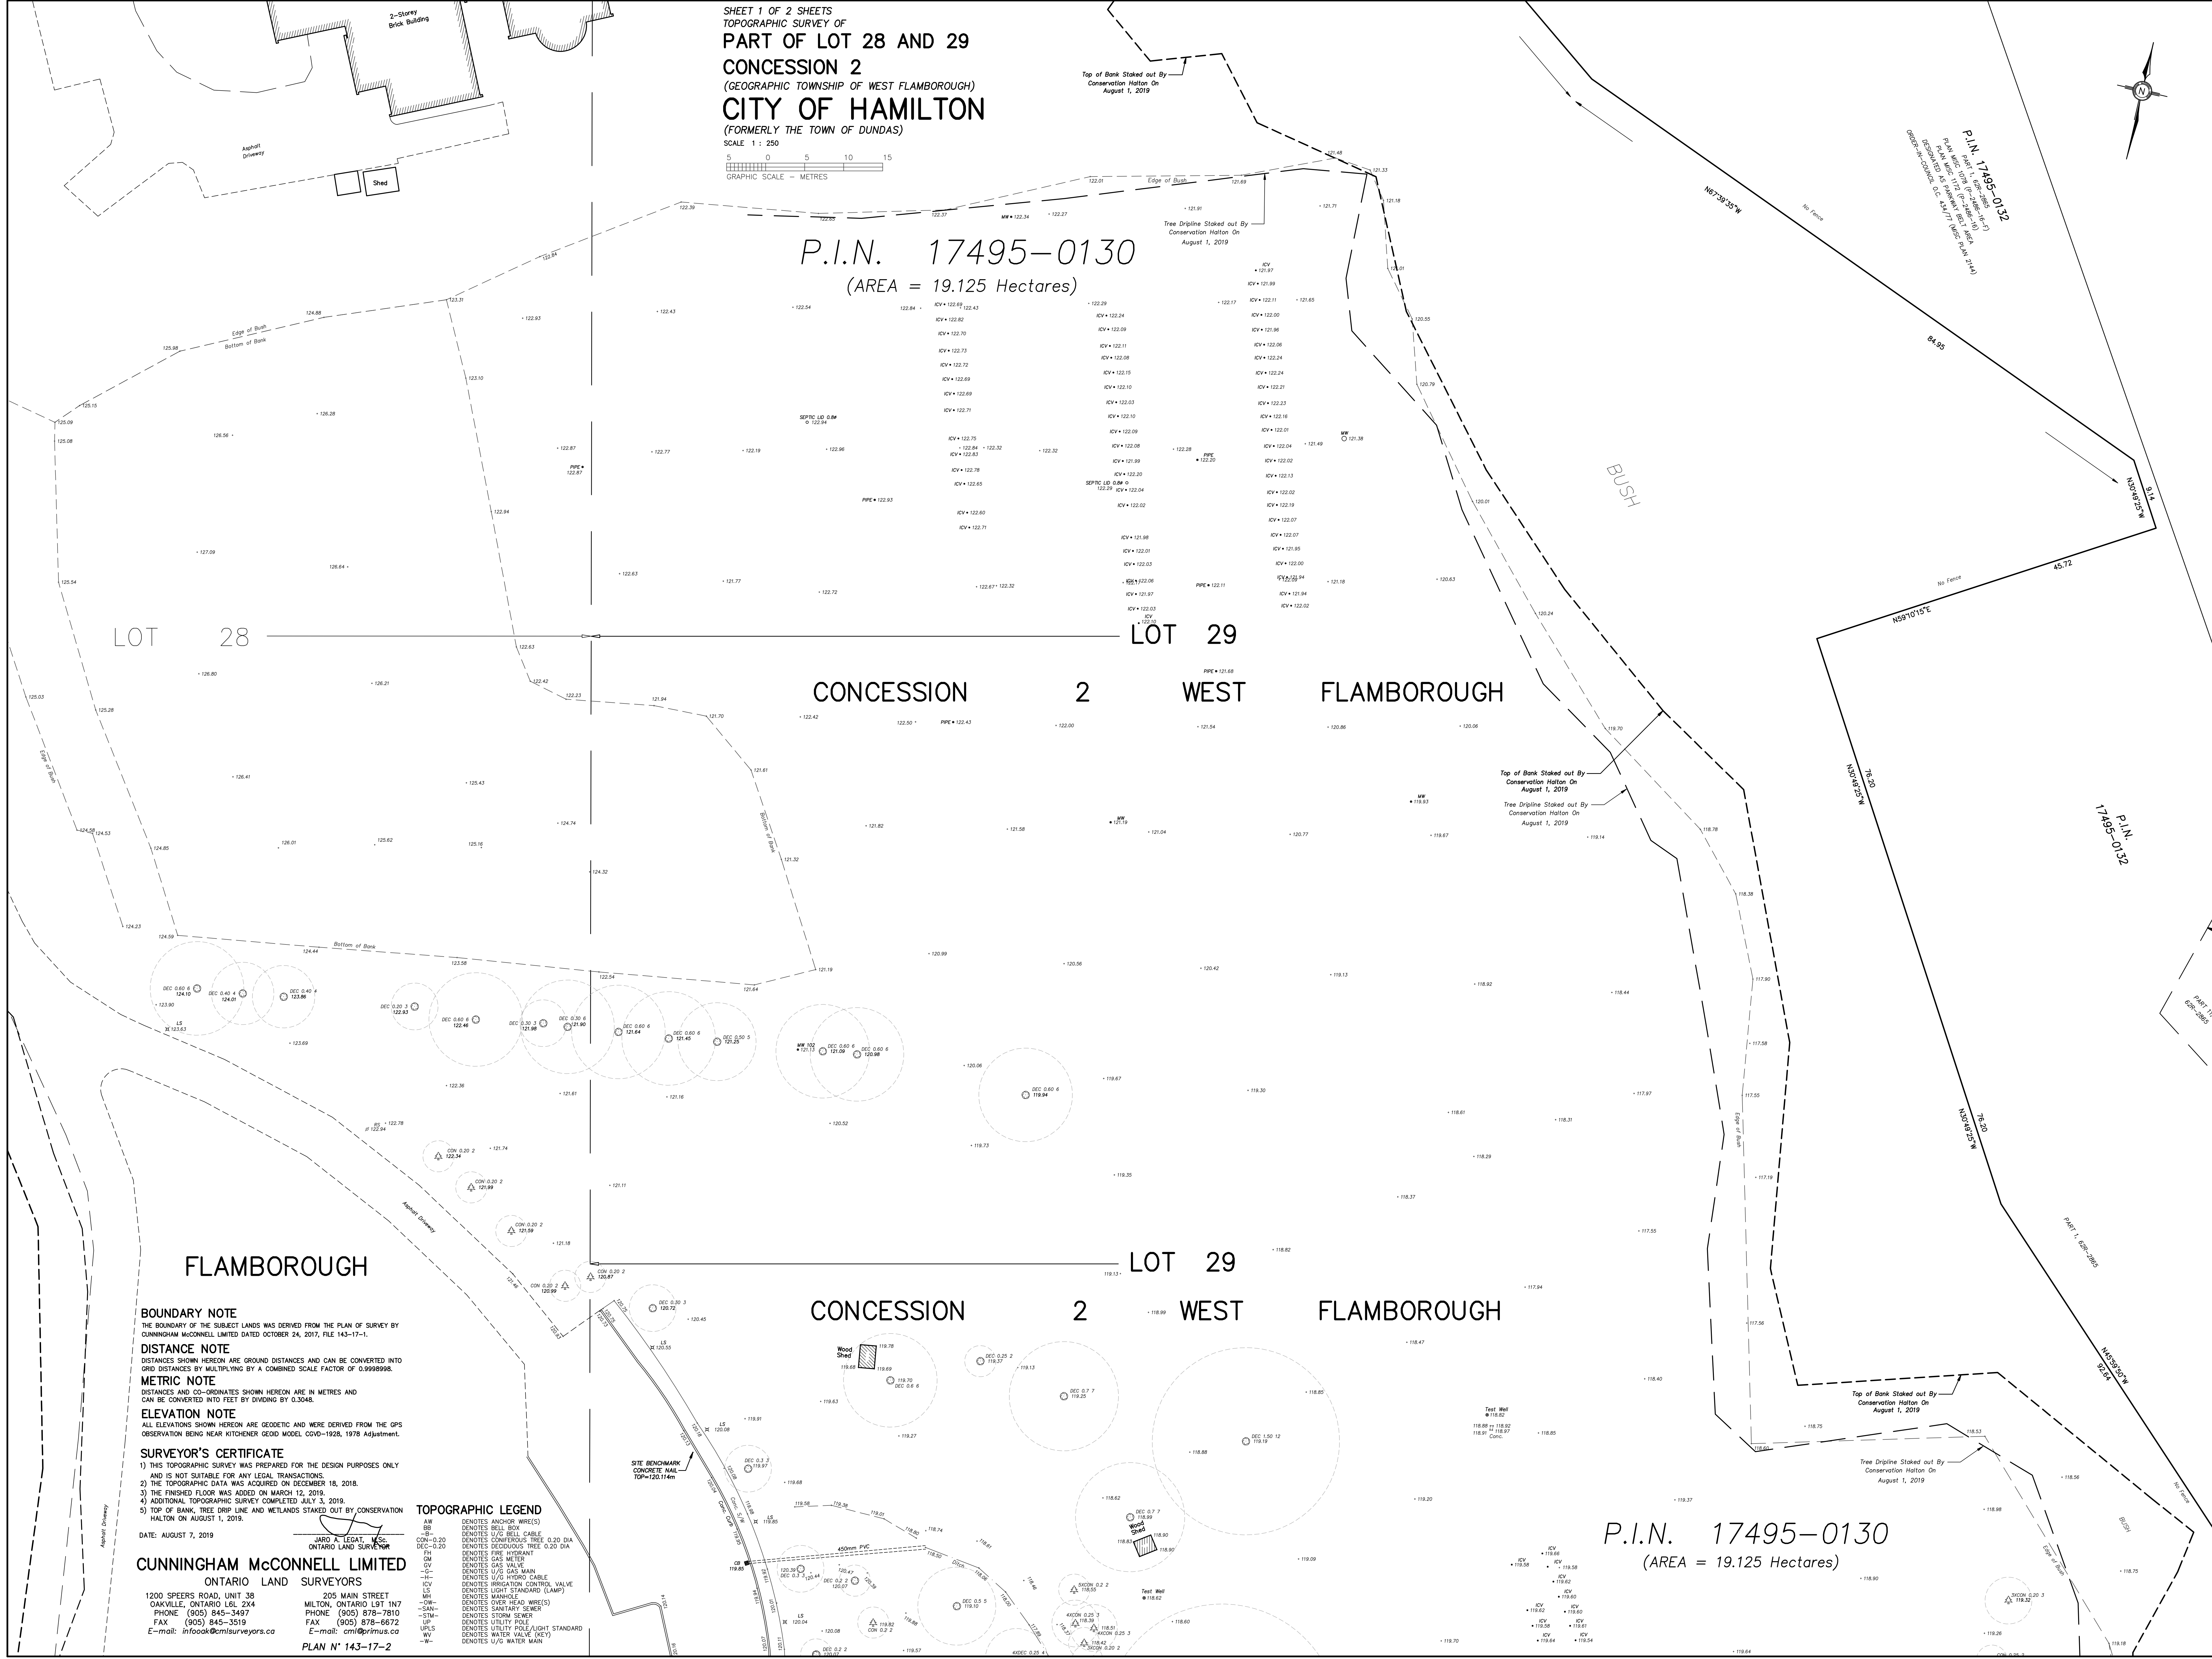

BOUNDARY NOTE
THE BOUNDARY OF THE SUBJECT LANDS WAS DERIVED FROM THE PLAN OF SURVEY BY CUNNINGHAM MCCONNELL LIMITED DATED OCTOBER 24, 2017, FILE 143-17-1.

DISTANCE NOTE
DISTANCES SHOWN HEREON ARE GROUND DISTANCES AND CAN BE CONVERTED INTO GRID DISTANCES BY MULTIPLYING BY A COMBINED SCALE FACTOR OF 0.9999998.

METRIC NOTE
DISTANCES AND CO-ORDINATES SHOWN HEREON ARE IN METRES AND CAN BE CONVERTED INTO FEET BY DIVIDING BY 0.3048.

ELEVATION NOTE
ALL ELEVATIONS SHOWN HEREON ARE GEODETIC AND WERE DERIVED FROM THE GPS OBSERVATION BEING NEAR KITCHENER GEOD. MODEL CVD0-1928, 1978 Adjustment.

SURVEYOR'S CERTIFICATE
1) THIS TOPOGRAPHIC SURVEY WAS PREPARED FOR THE DESIGN PURPOSES ONLY AND IS NOT SUITABLE FOR ANY LEGAL TRANSACTIONS.
2) THE TOPOGRAPHIC DATA WAS ACQUIRED ON DECEMBER 18, 2018.
3) THE FINISHED FLOOR WAS ADDED ON MARCH 12, 2019.
4) ADDITIONAL TOPOGRAPHIC SURVEY COMPLETED JULY 3, 2019.

DATE: AUGUST 7, 2019

JARO A. LEGAT, M.Sc.
ONTARIO LAND SURVEYOR

CUNNINGHAM MCCONNELL LIMITED
ONTARIO LAND SURVEYORS

1200 SPEERS ROAD, UNIT 38
OAKVILLE, ONTARIO L6L 2X4
PHONE (905) 845-3497
FAX (905) 845-3519

205 MAIN STREET
MILTON, ONTARIO L9T 1N7
PHONE (905) 878-7810
FAX (905) 878-4672
E-mail: cml@primus.ca

PLAN N° 143-17-2

TOPOGRAPHIC LEGEND

AW	DENOTES ANCHOR WIRE(S)
BB	DENOTES BELL BOX
CB	DENOTES U/G BELL CABLE
OW	DENOTES OVER HEAD WIRE(S)
SA	DENOTES SANITARY SEWER
ST	DENOTES STORM SEWER
UP	DENOTES UTILITY POLE
UR	DENOTES UTILITY POLE/LIGHT STANDARD
WV	DENOTES WATER VALVE (WV)
W	DENOTES U/G WATER MAIN

P.I.N. 17495-0130
(AREA = 19.125 Hectares)